



Roof Plan

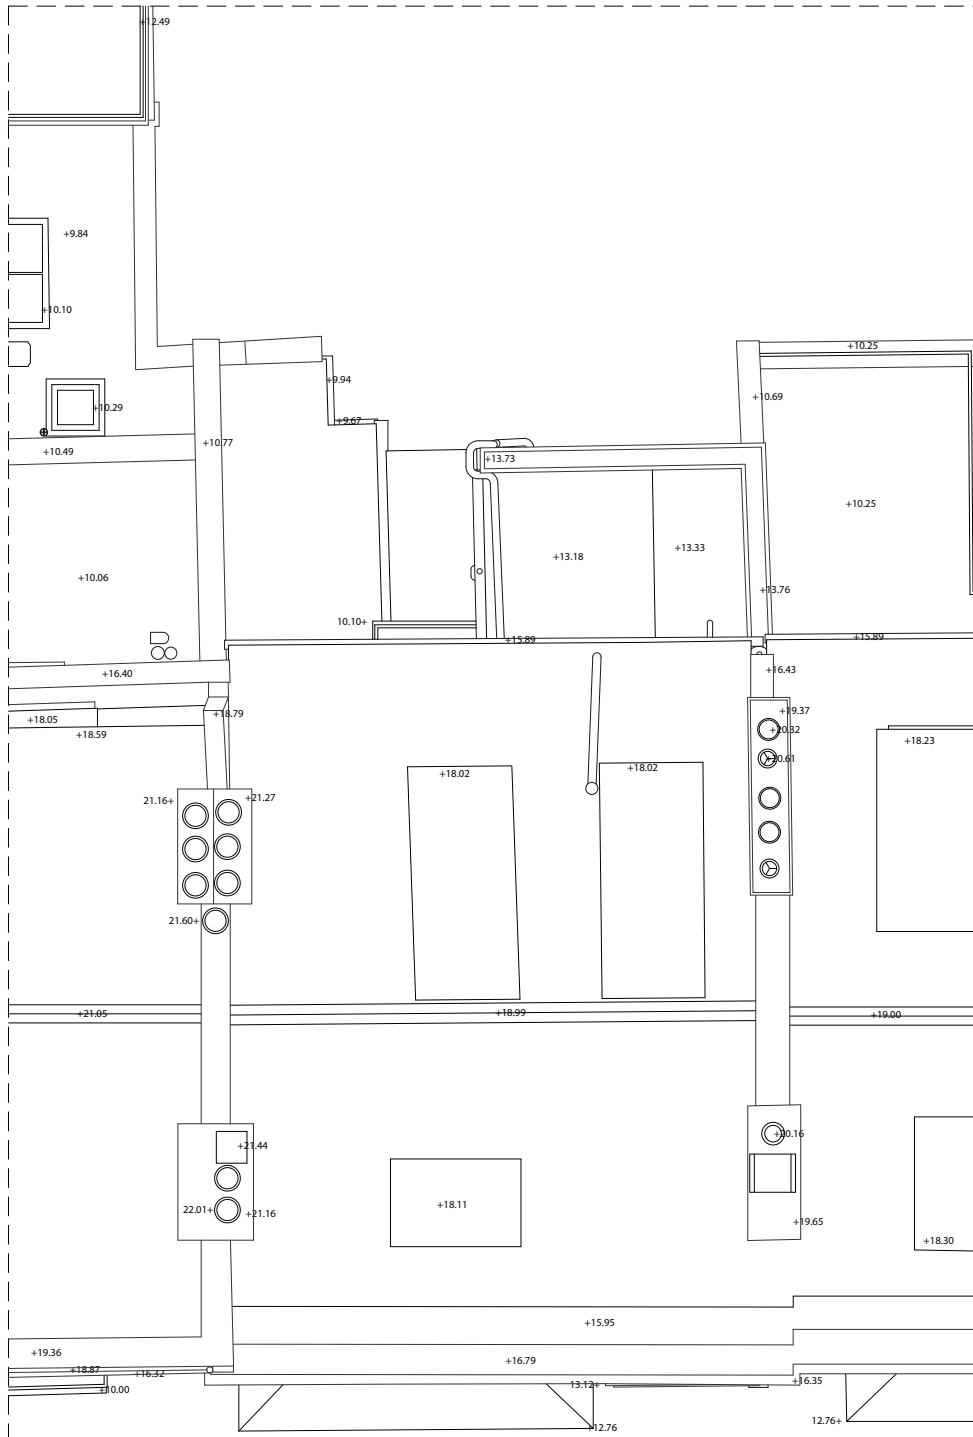

INSERTION POINT




Site Plan

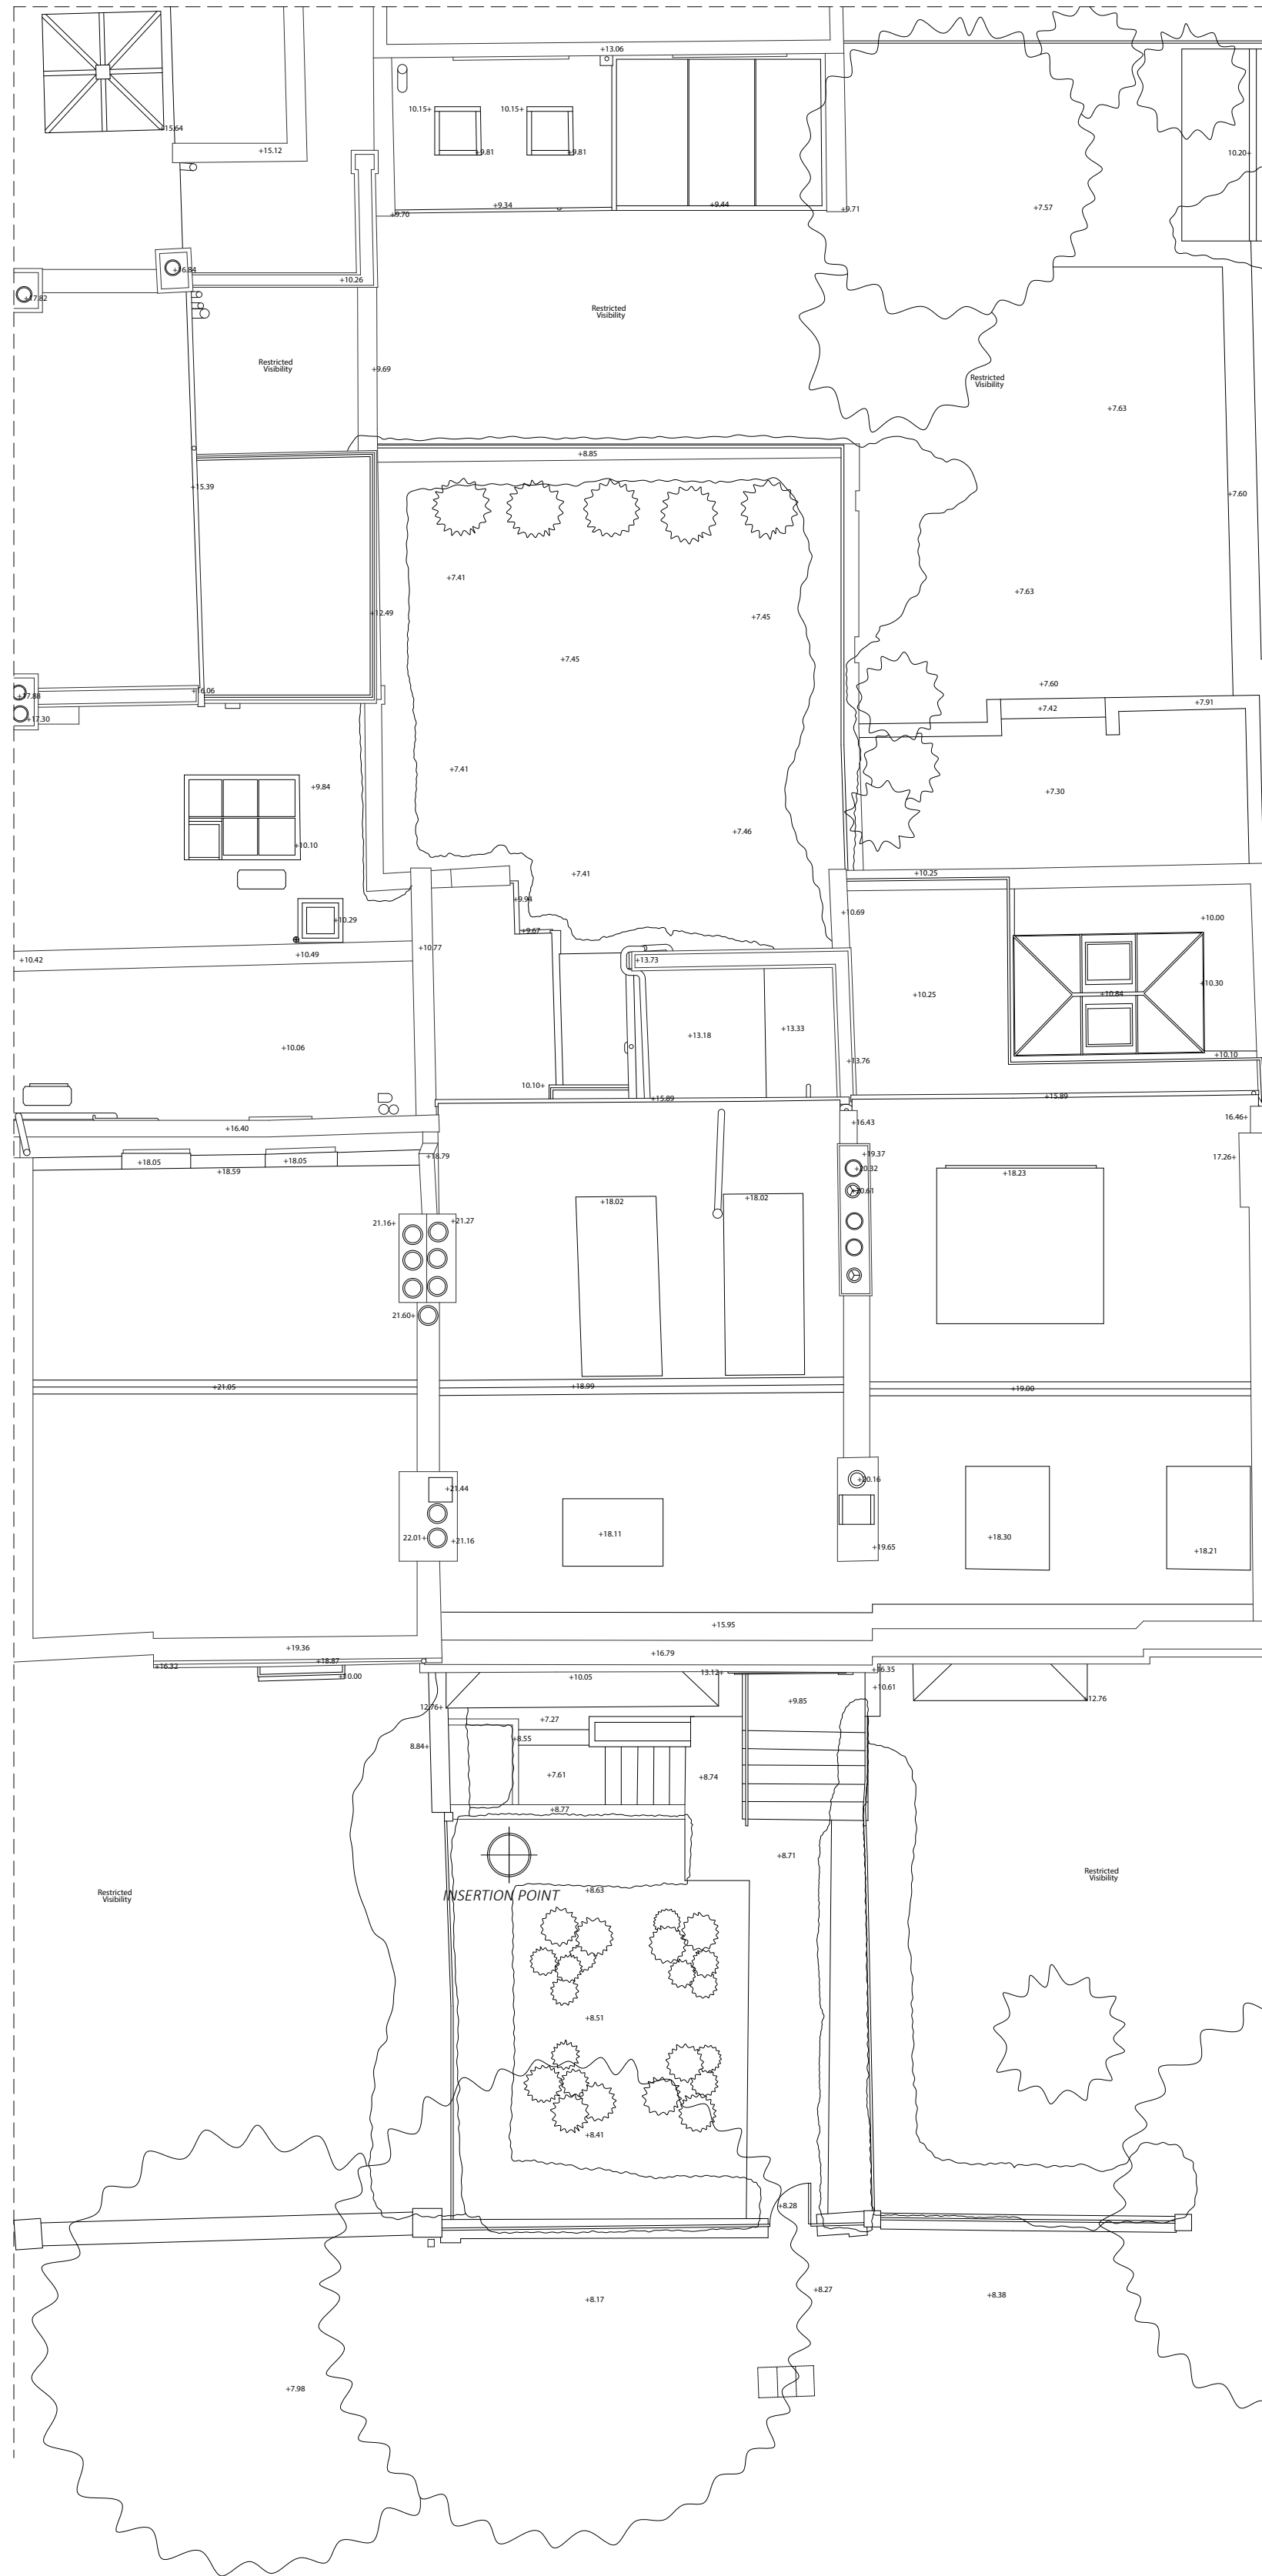

Lower Ground Floor

1

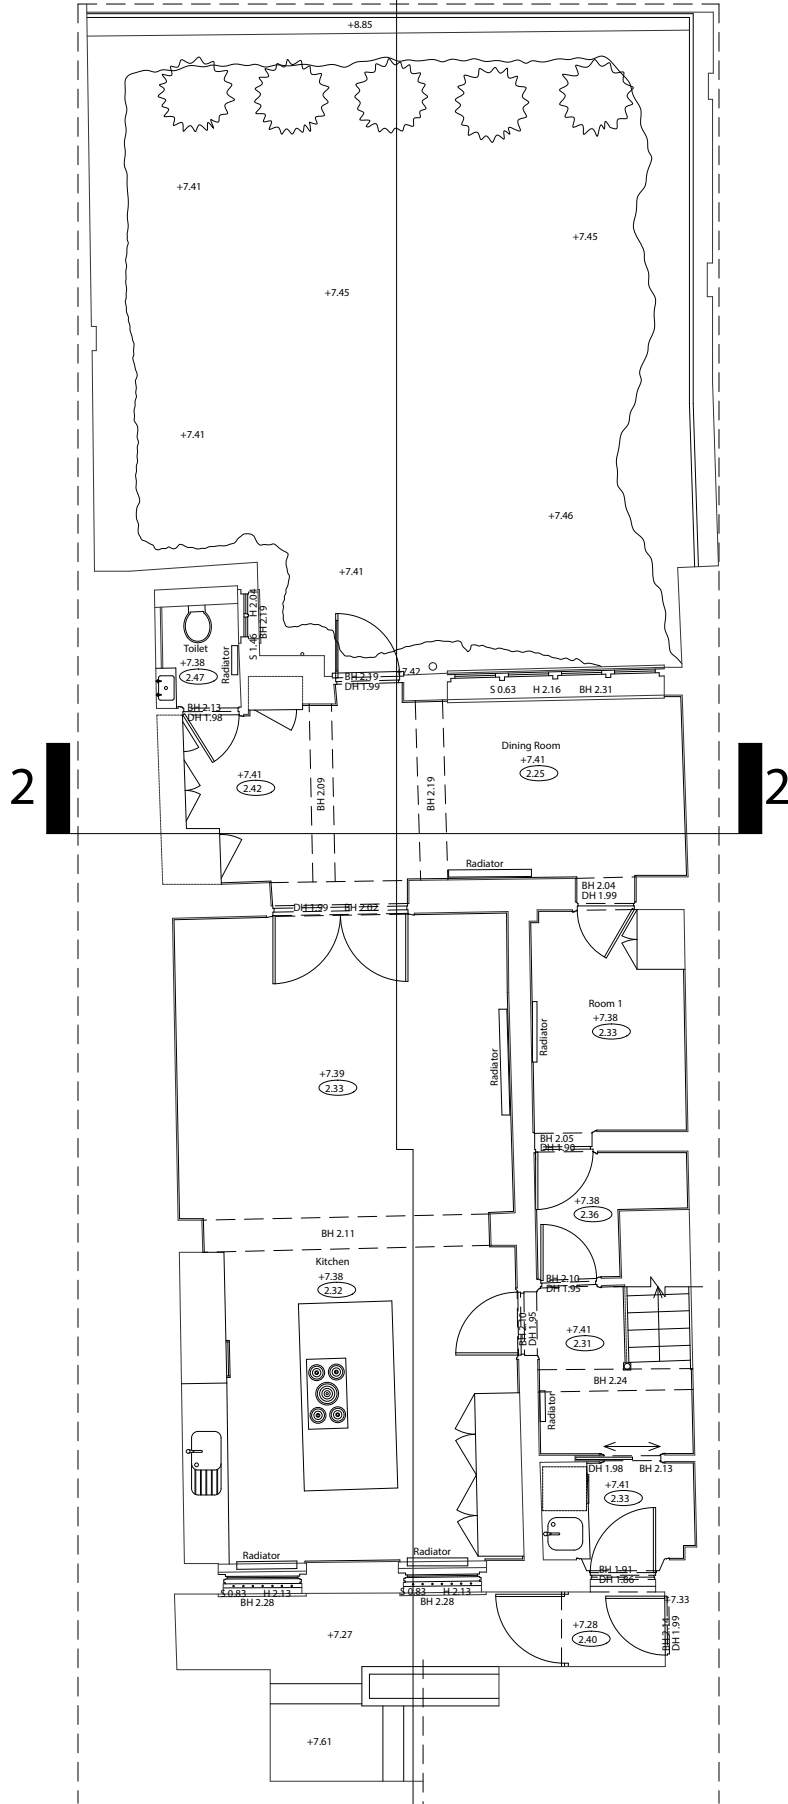

2

2




INSERTION POINT

1




First Floor

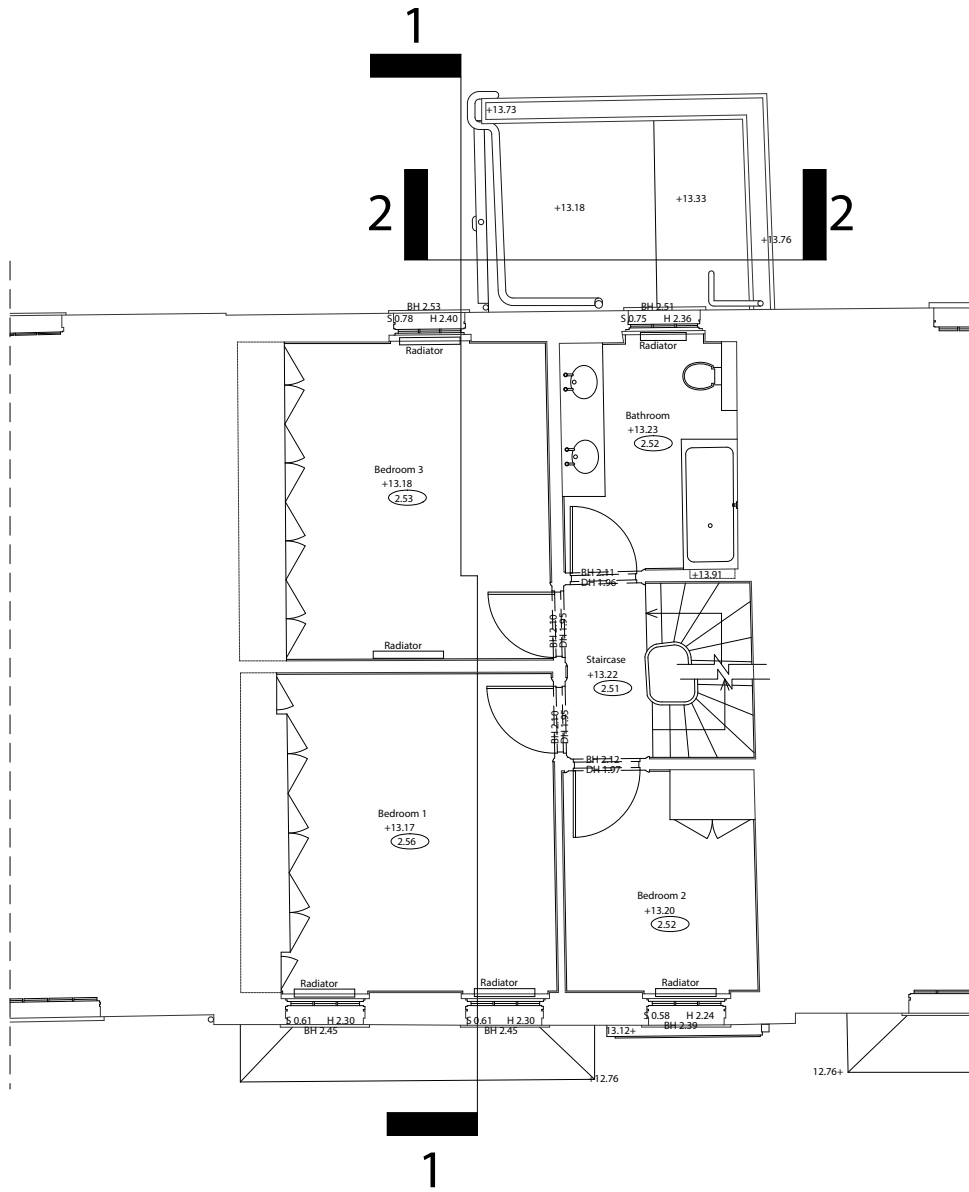


INSERTION POINT



Loft Plan

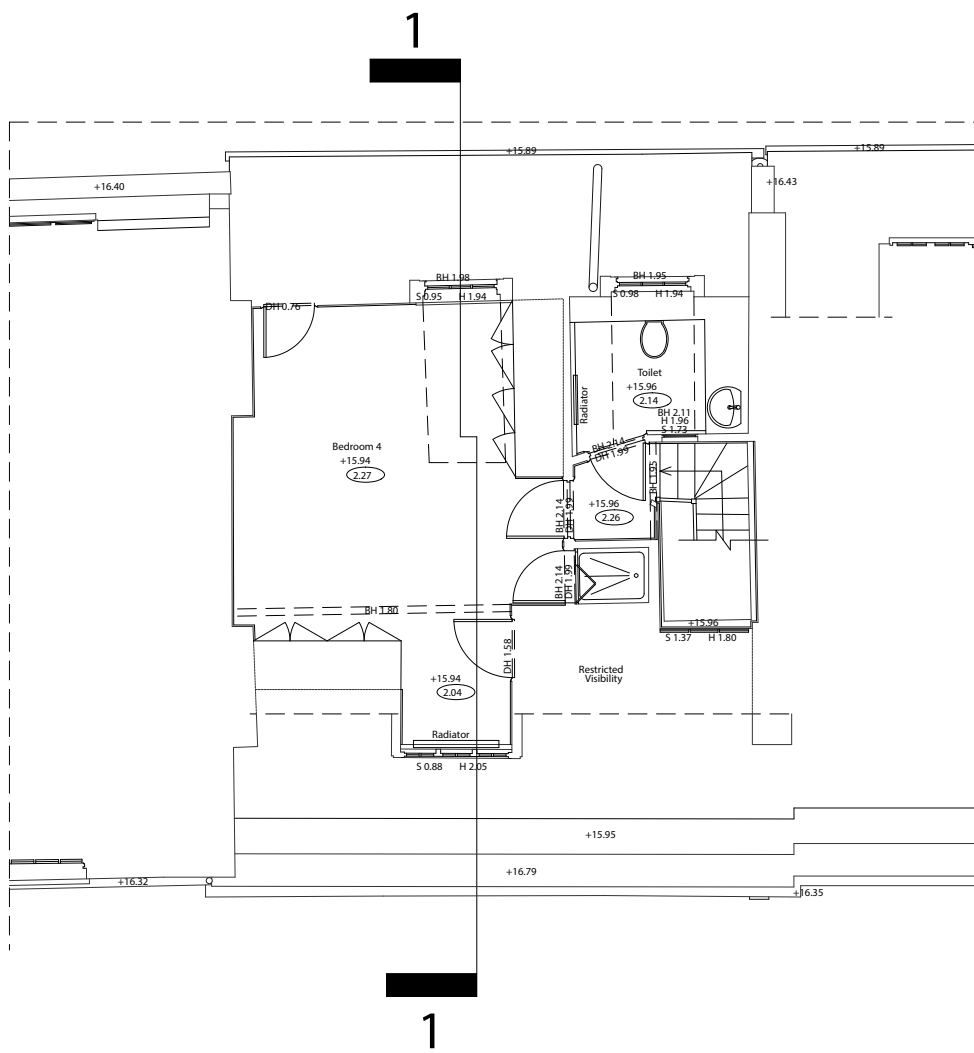

Front Elevation 1

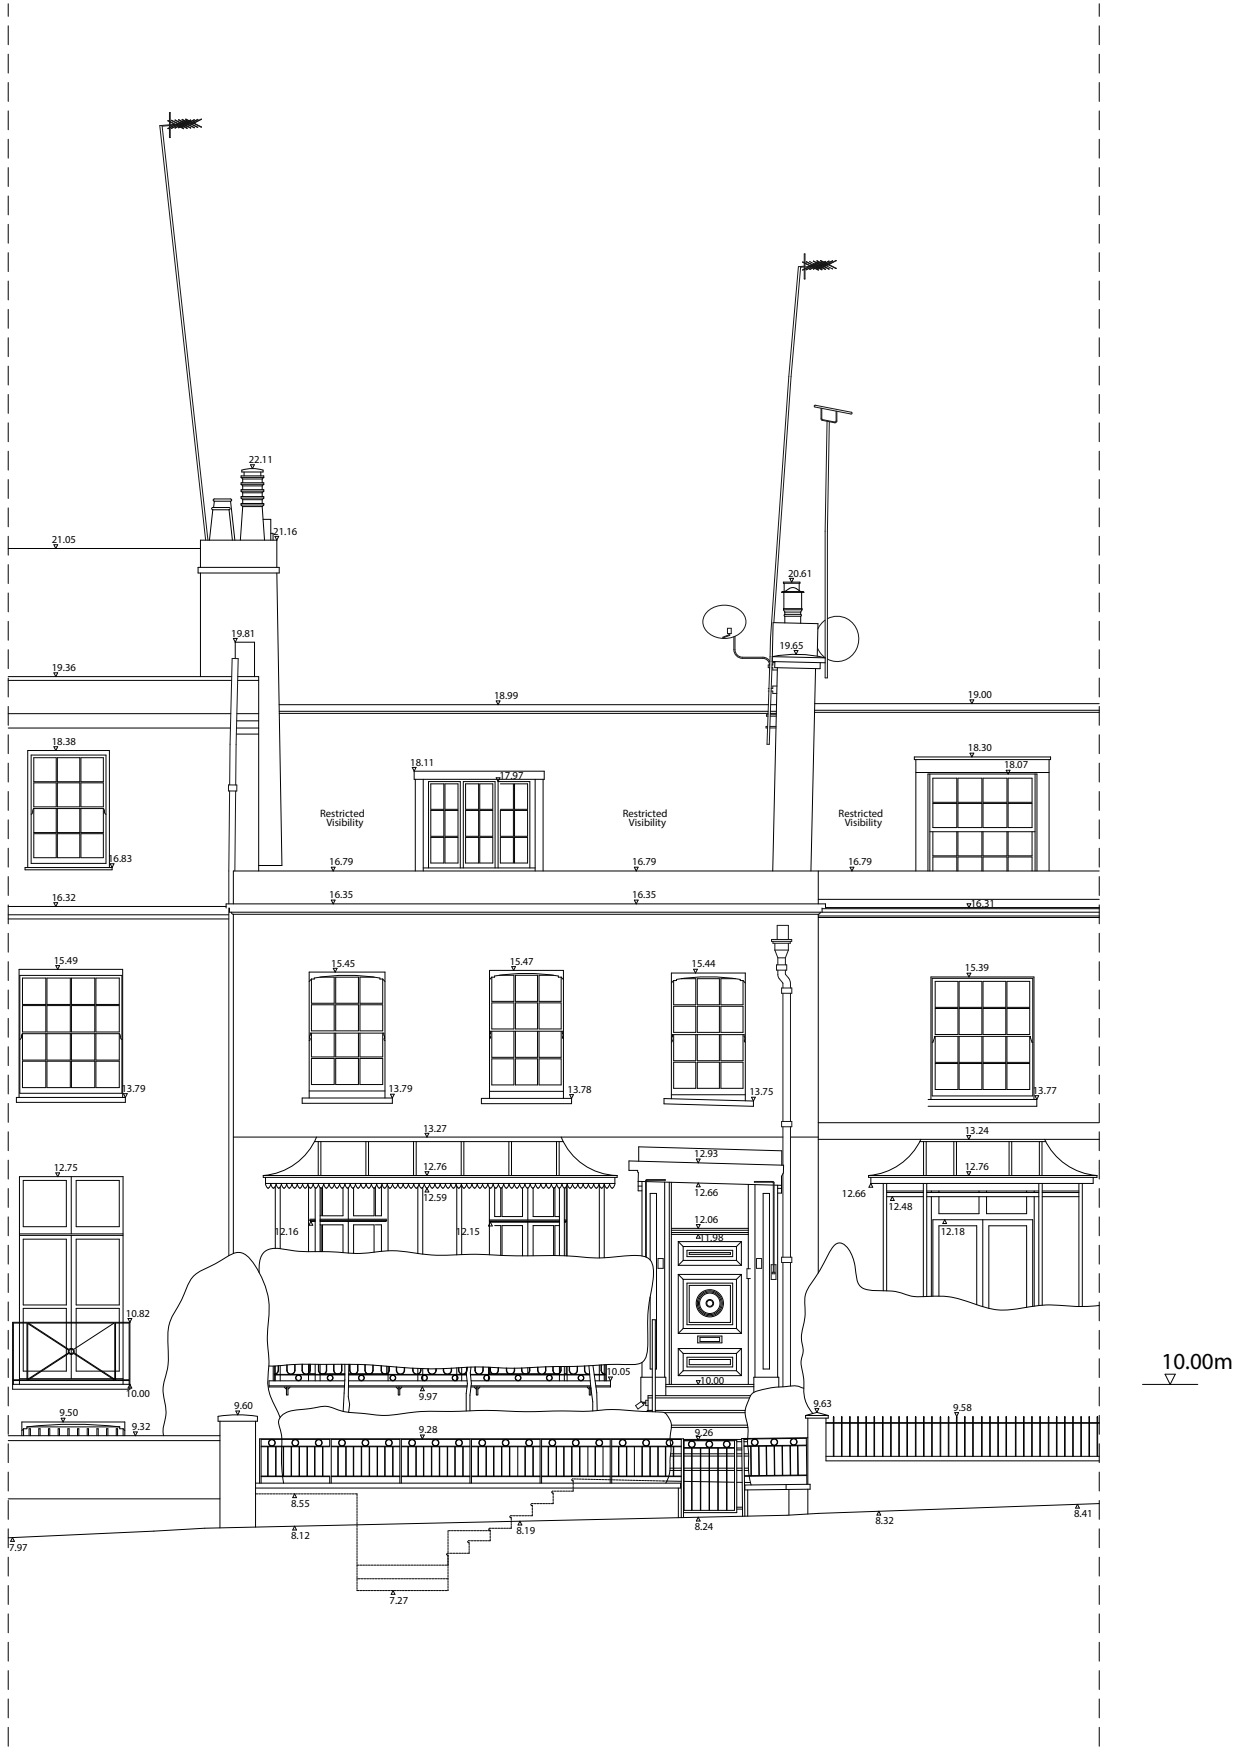

Front Elevation 2



10.00m




Rear Elevation



10.00m



Section 2-2

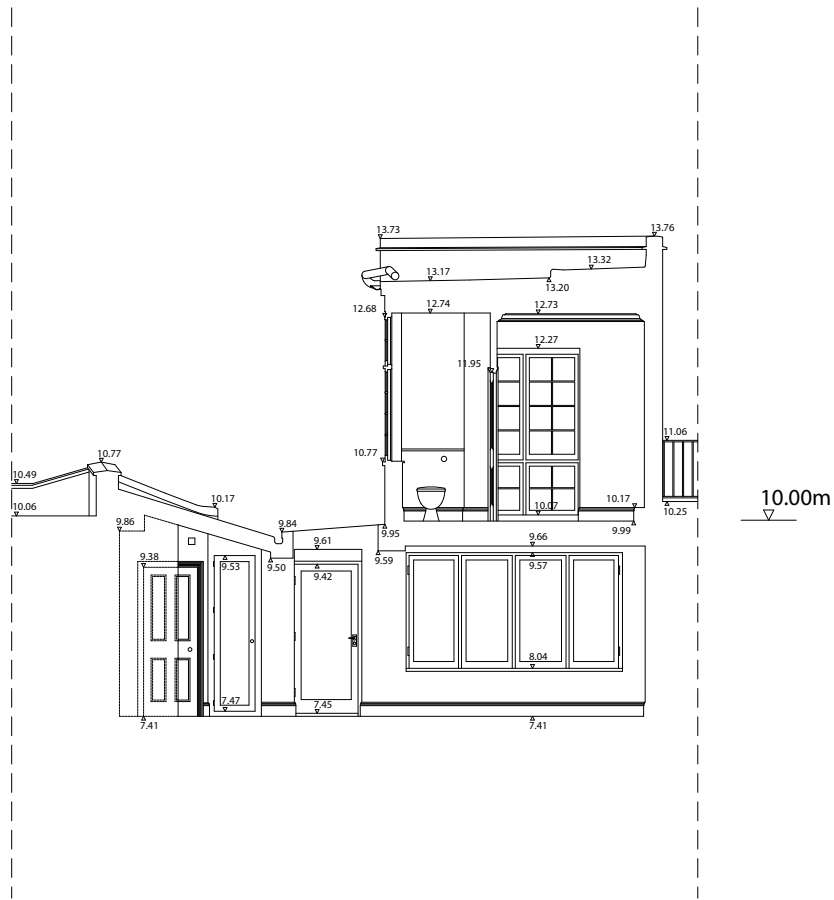


Project Title 36 Holland Park Avenue
Drawing Title As per Sheet
Draft v1 Prepared By VLAD & JC
Date 06/04/2021.

1. This drawing has been prepared in accordance with the scope of Autoplot's appointment with its client and is subject to the terms and conditions of that appointment. Autoplot accepts no liability for any use of this document other than by its client and only for the purposes for which it was prepared and provided.
2. If received electronically it is the recipients responsibility to print to correct scale.
3. This drawing should be read in conjunction with all other relevant drawings and specifications.
4. All dimensions to be confirmed on site, do not scale from drawing.

Scale 1:100

AUTOPLOT

10 Coulson Street
London
SW3 3NG

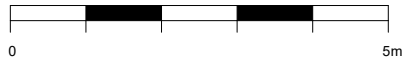

james@autoplot.co.uk
tel: 0780 315 8566